


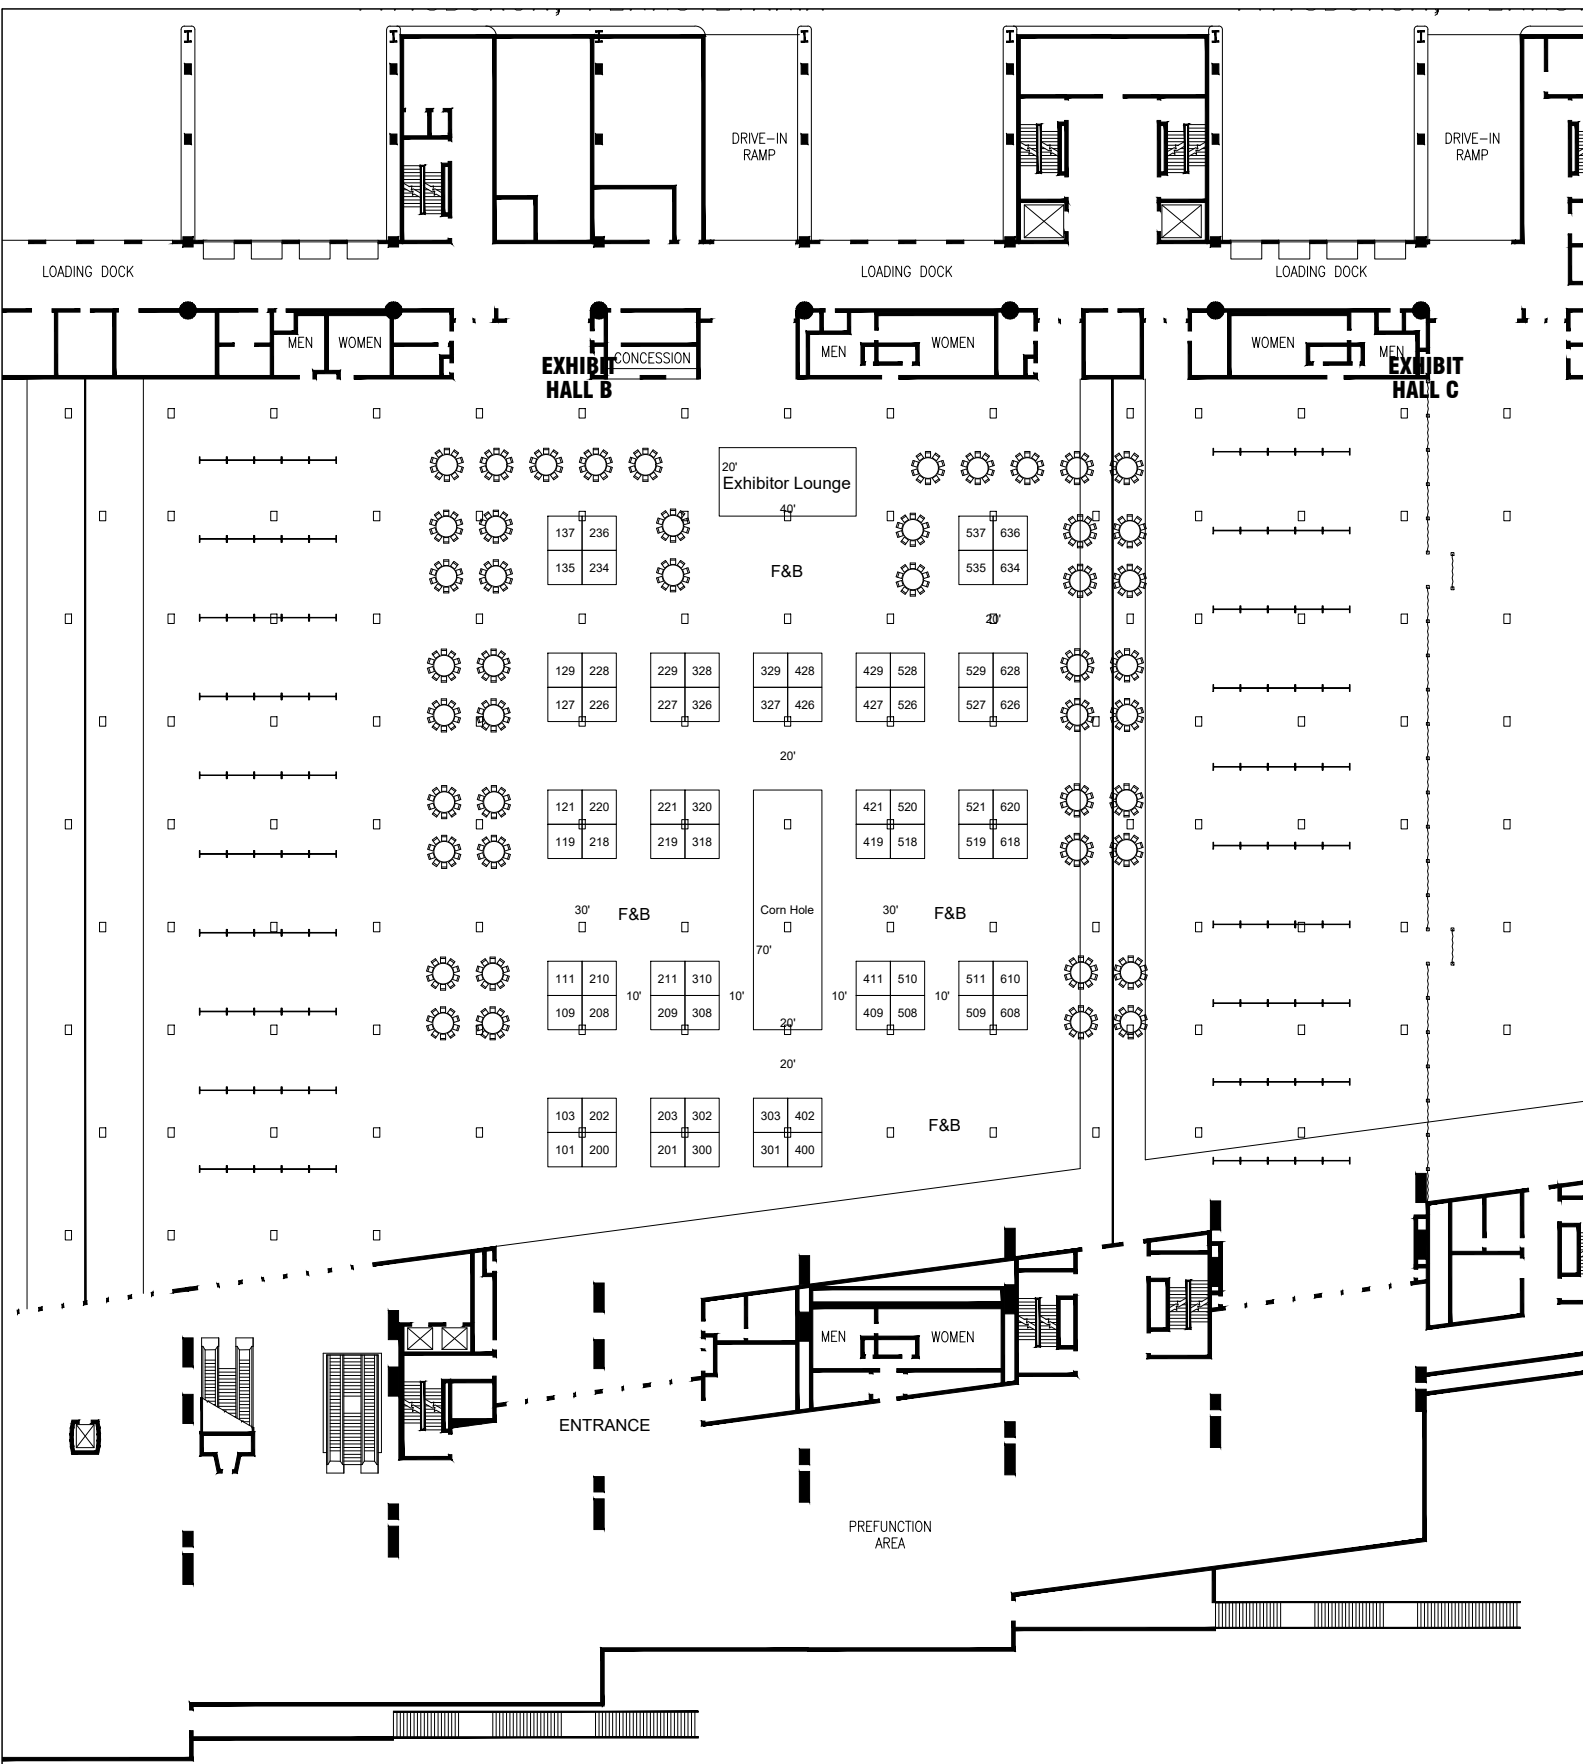

Every effort has been made to ensure the accuracy of all information contained on this floor plan. However, no warranties, either expressed or implied are made with respect to this floor plan. If the location of building columns, utilities or other architectural components of the facility is a consideration in the construction of an exhibit, it is the sole responsibility of the exhibitor to physically inspect the facility to verify all dimensions and locations.

Applied Superconductivity Conf.

9/8/2026 - 9/10/2026

Facility: David L Lawrence Convention Center	Drawn By: HollisC
City & State: Pittsburgh, PA	Show Number: 14468
Room Location: Halls B&C	Revised: 11/10/2025 8:30 AM
A.E. Gary Minter	Drawing File: 14468_26_v01.dwg

Legend:	
Inventory as of 11/10/2025	
Dimension	Qty
10'x10'	72
20'x40'	1
20'x70'	1
Totals:	74

